




West Elevation

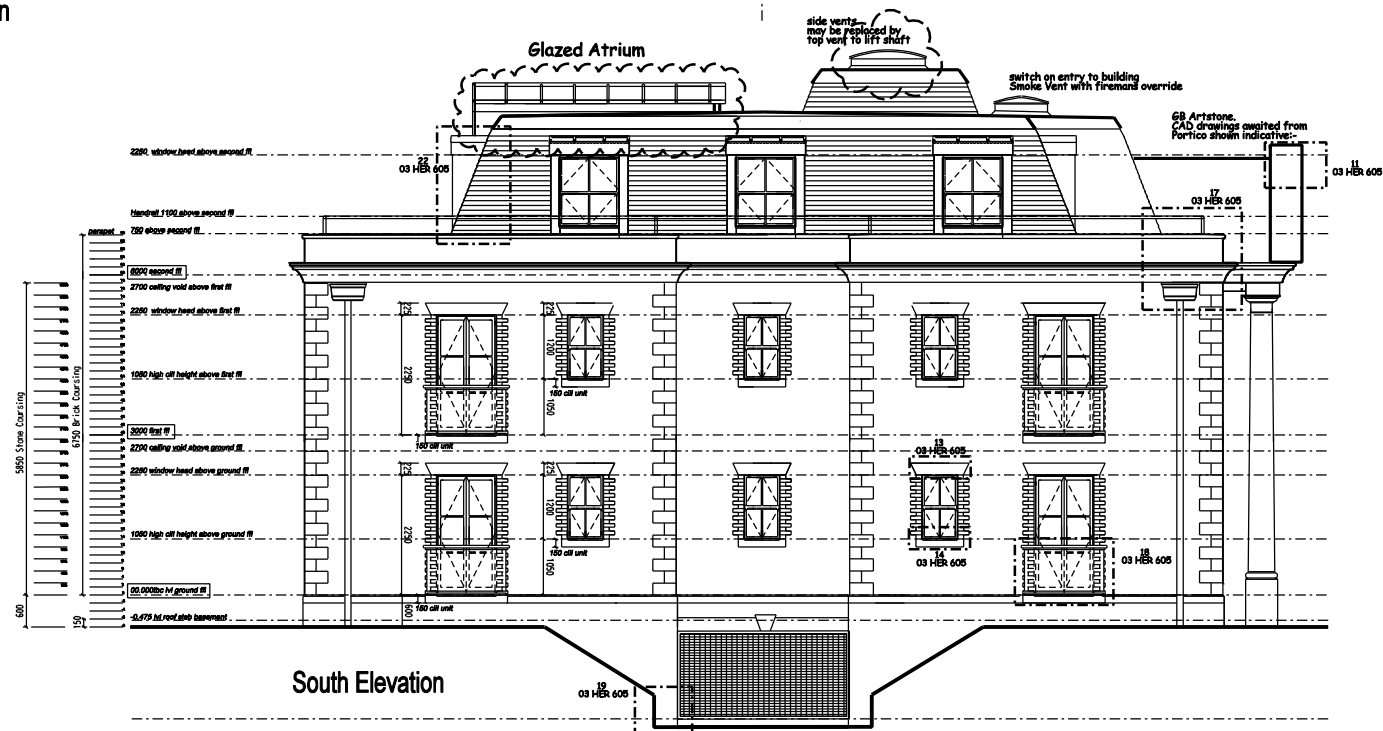





South Elevation

David Parker Architects Limited

The Old Brewery Tap, Whitburn Street, Watlington, Oxfordshire OX46 8BU telephone 01491 613066 fax 01491 614177 email info@dpaarchitects.co.uk

Client Kabbell Developments Ltd
Project Hermits Wood - Nightingales Lane - Chalfont St Peter
Drawing Title Elevations - Rear (looking West) and Left Hand Side (Looking South)

Project HER	Stage PRELIM	Drawing 03 HER 401	Rev D
Drawn By MS	Scale 1:50	Date 06.12.03	Date revised 15.08.05

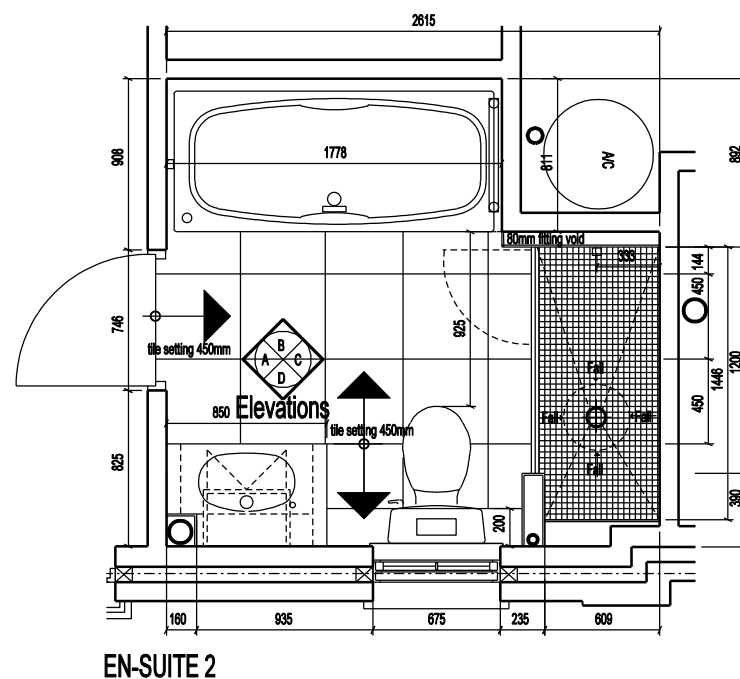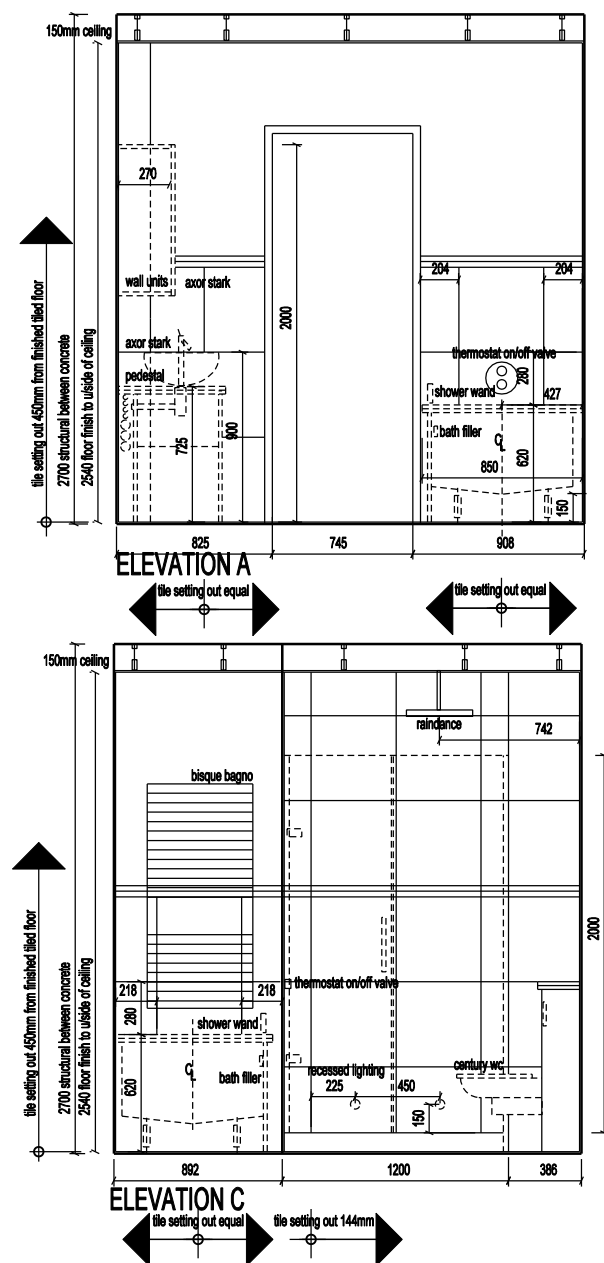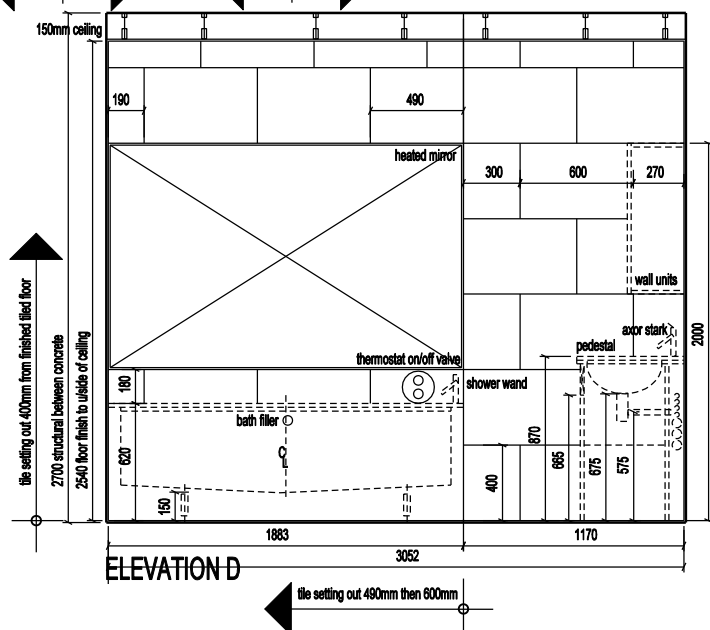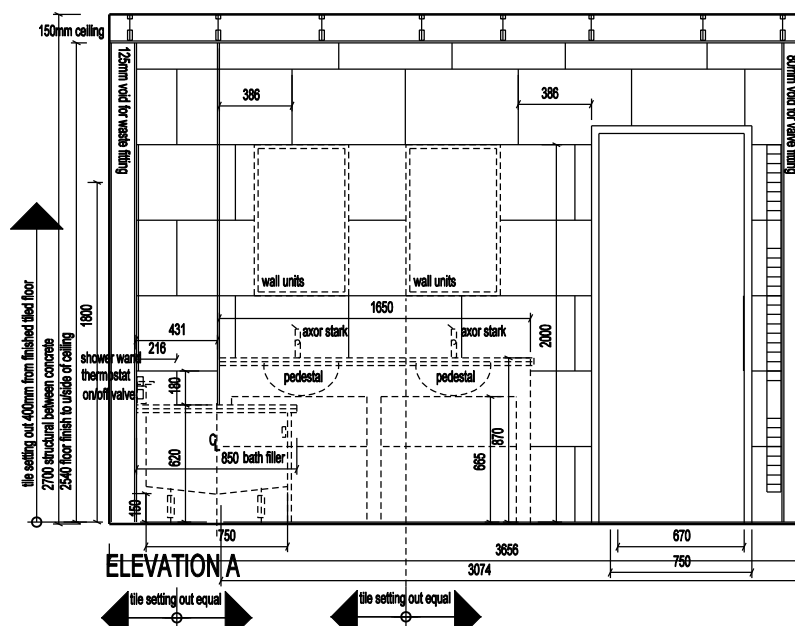

Notes / Revisions	David Parker Architects Limited The Old Brewery Tap Shirburn Street Watlington Oxfordshire OX49 8BU telephone 01491 613006 facsimile 01491 614917 mail@dparchitects.co.uk	Client	Kebbell Developments Ltd	<table><tr><td>Project</td><td>HER</td><td>Status</td><td>PRELIM</td><td>Drawing</td><td>03 HER 801</td><td>Rev</td><td></td></tr><tr><td>Drawing Title</td><td>MS</td><td>Scale</td><td>1:20</td><td>Date</td><td>14.09.06</td><td>Date revised</td><td>14.09.06</td></tr></table>	Project	HER	Status	PRELIM	Drawing	03 HER 801	Rev		Drawing Title	MS	Scale	1:20	Date	14.09.06	Date revised	14.09.06
		Project	HER		Status	PRELIM	Drawing	03 HER 801	Rev											
		Drawing Title	MS		Scale	1:20	Date	14.09.06	Date revised	14.09.06										
Project	Hermits Wood (Elkwood Hall) - Nightingales Lane - Chalfont St Peter																			
		Drawing Title	Wet Area Plans/Elevations Plots 1-4 En-Suite 1, En-Suite 2.																	



